






Typical Elevation  
1:100

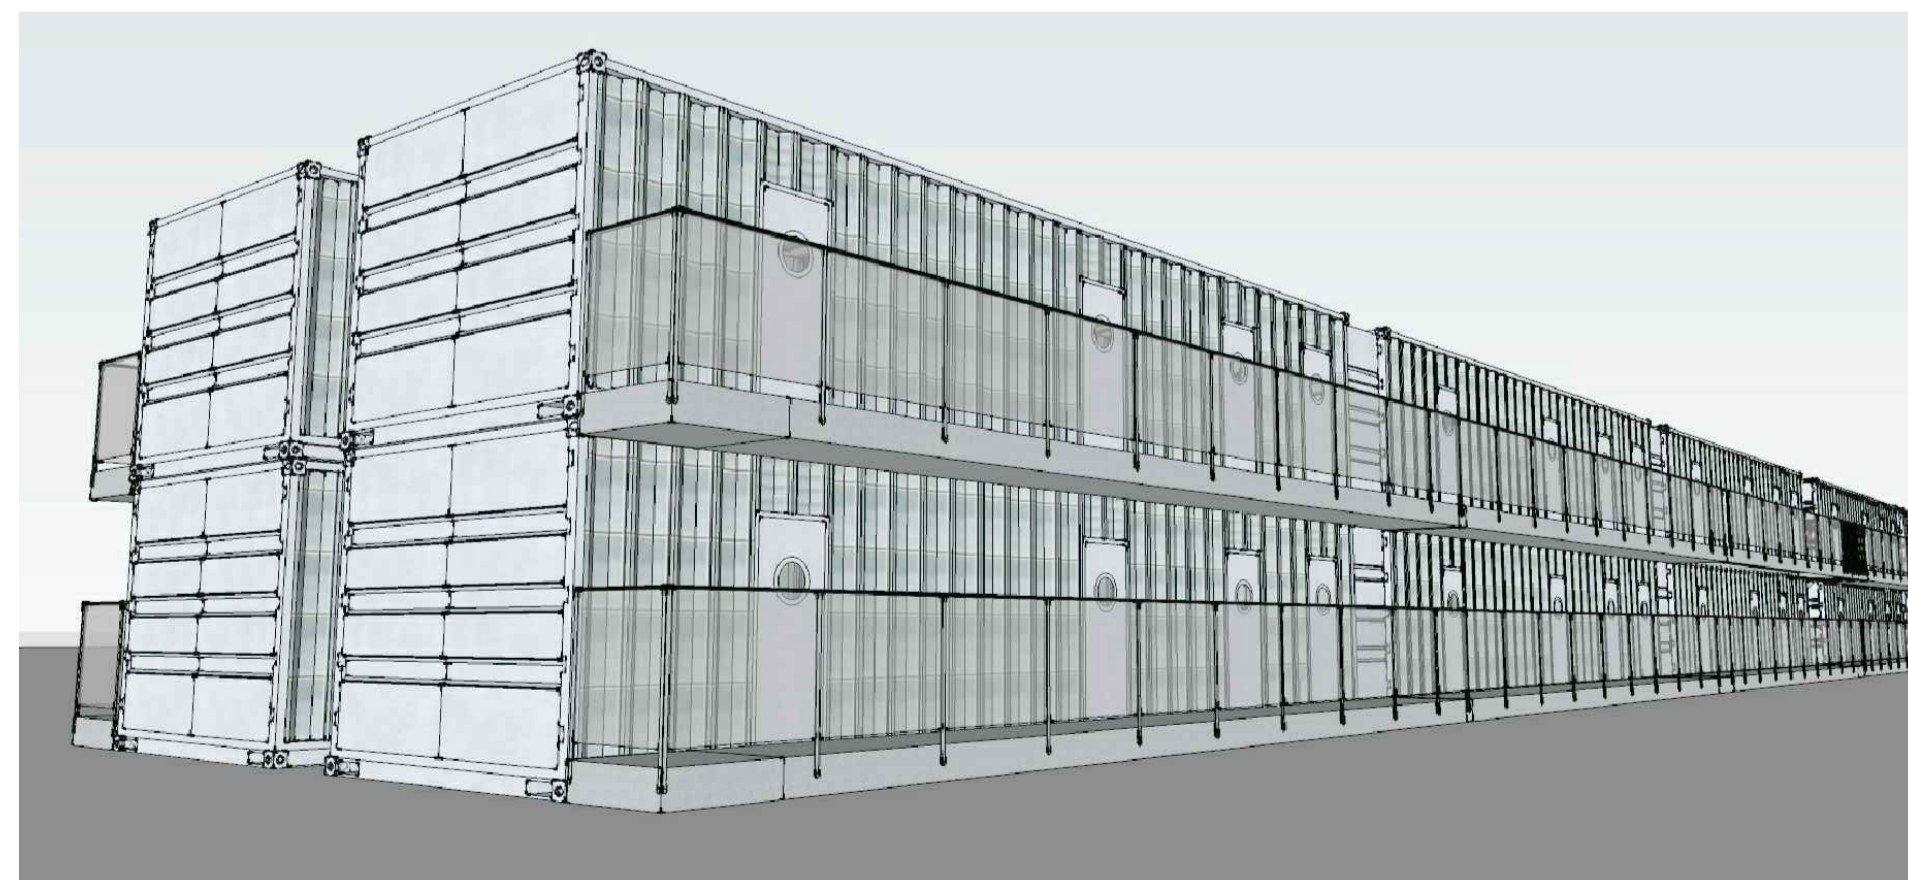

3D Illustration - Image 01  
N.T.S

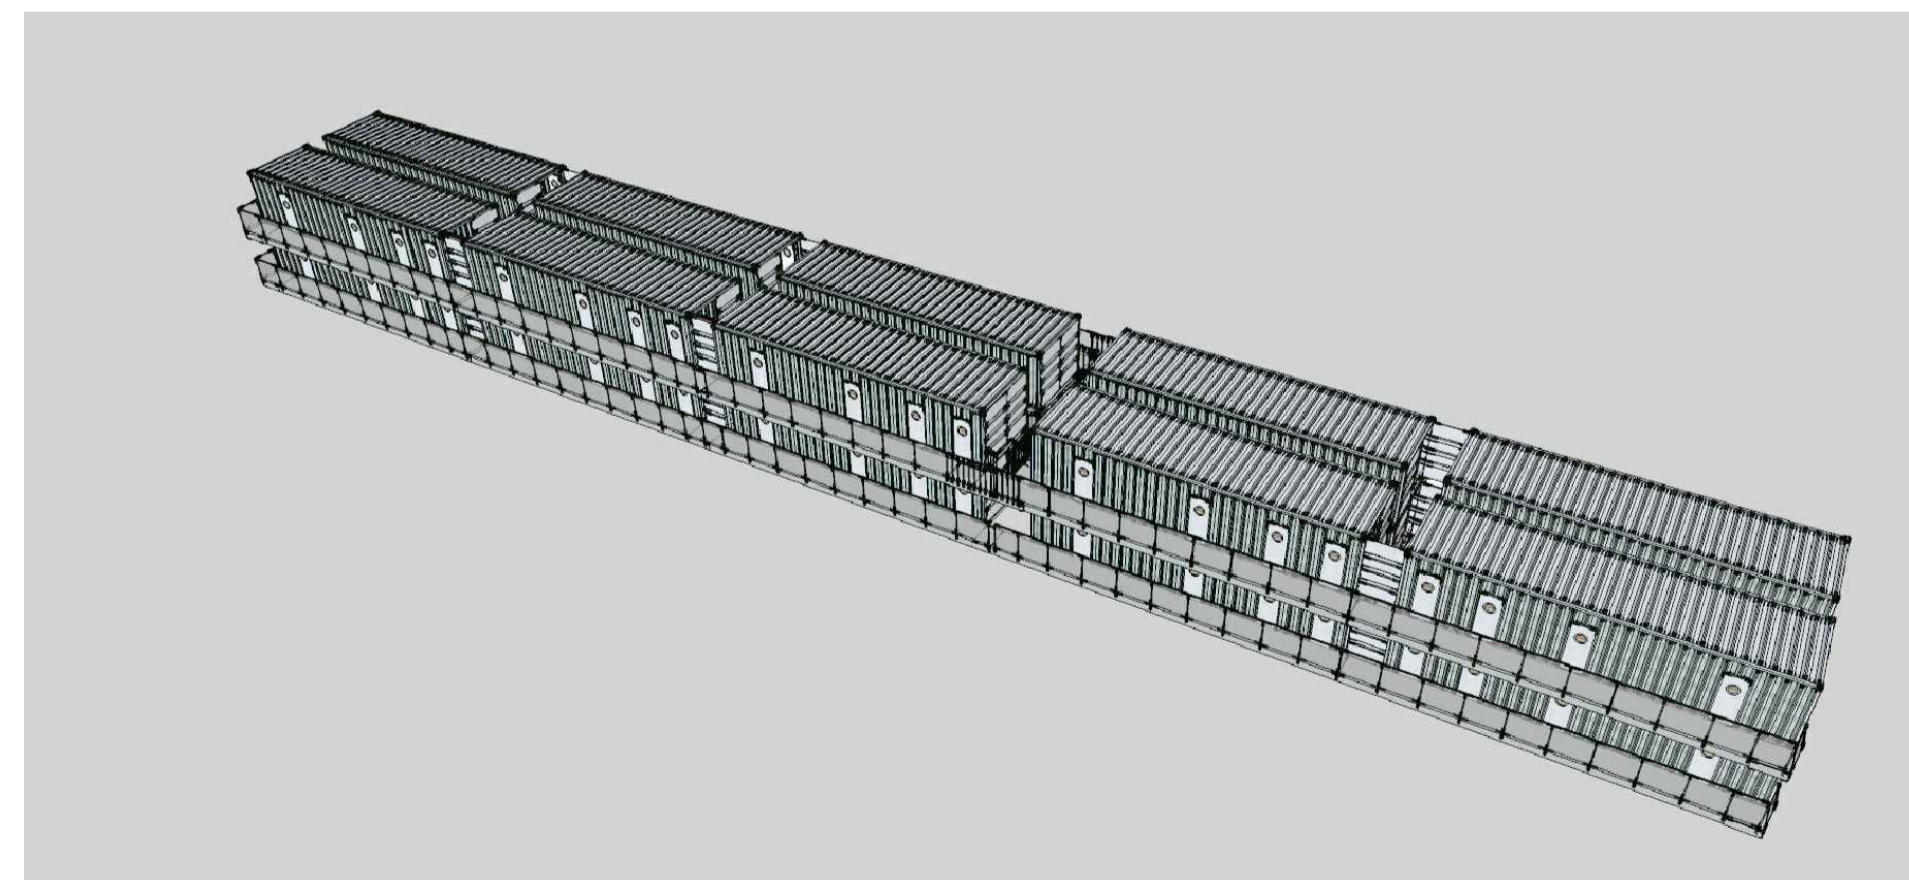

3D Illustration - Image 02  
N.T.S

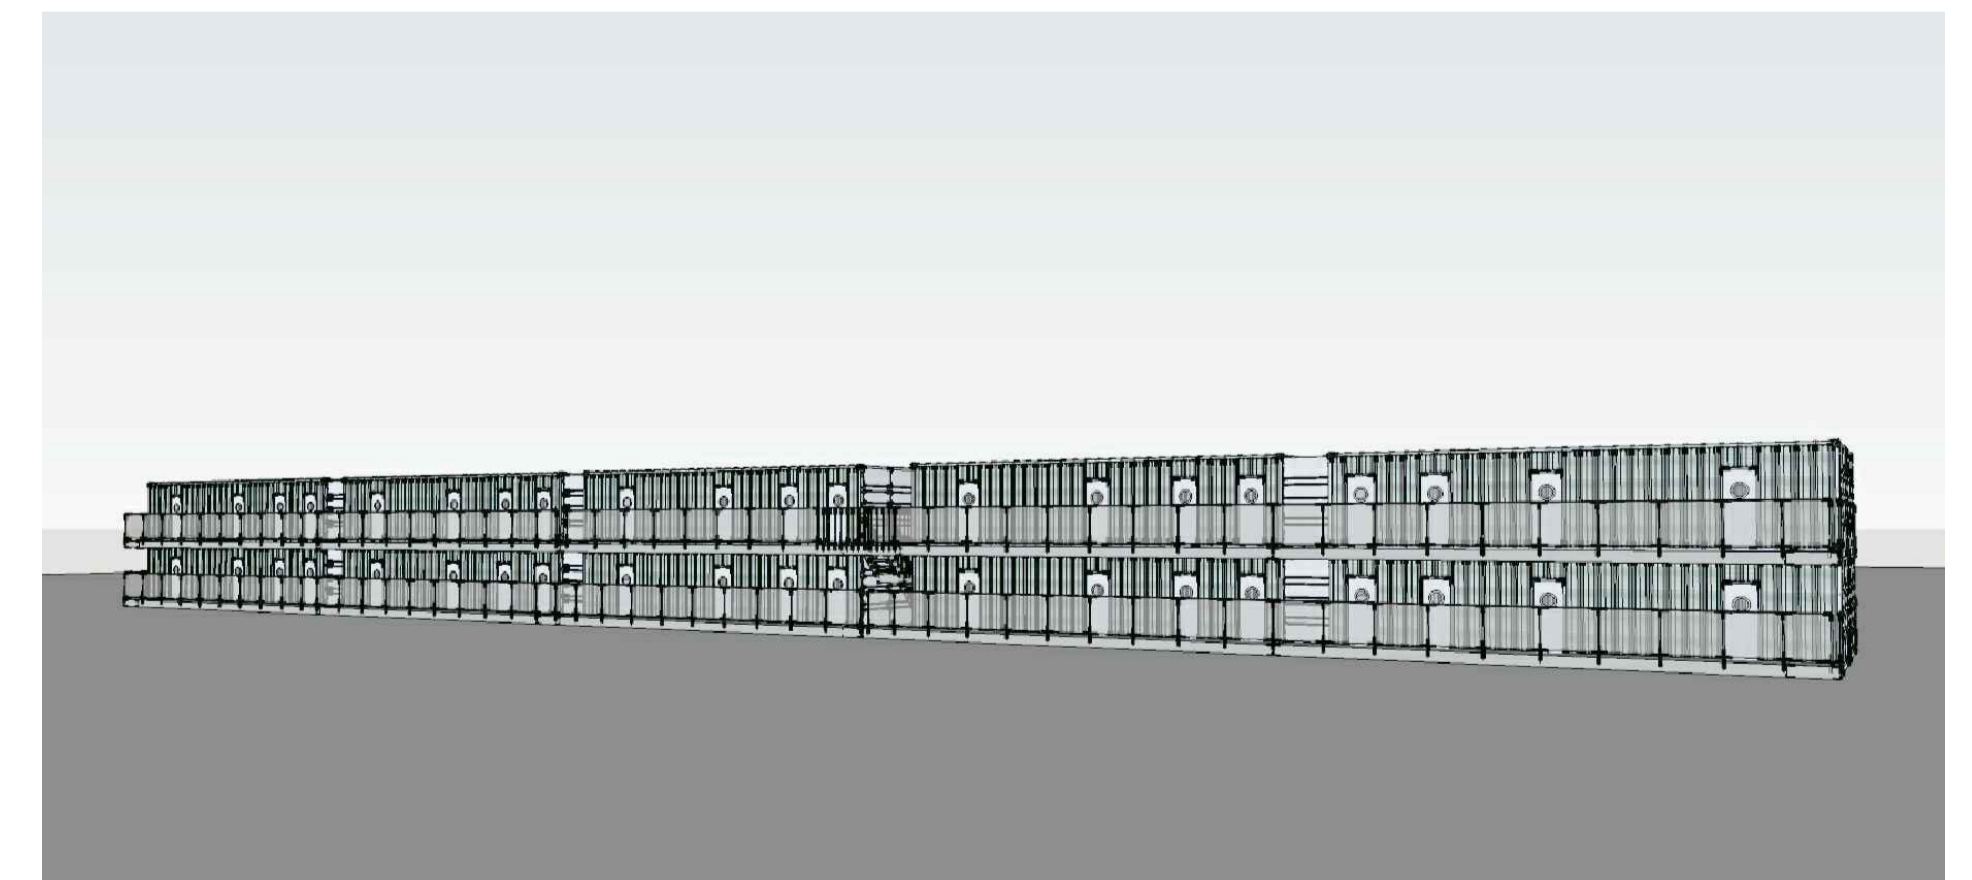

3D Illustration - Image 03  
N.T.S

